


AMP. PLANTA AQUITECTONICA-N000
116.80m²
1 : 50

NOT FOR CONSTRUCTION - FOR DESIGN INTENT ONLY

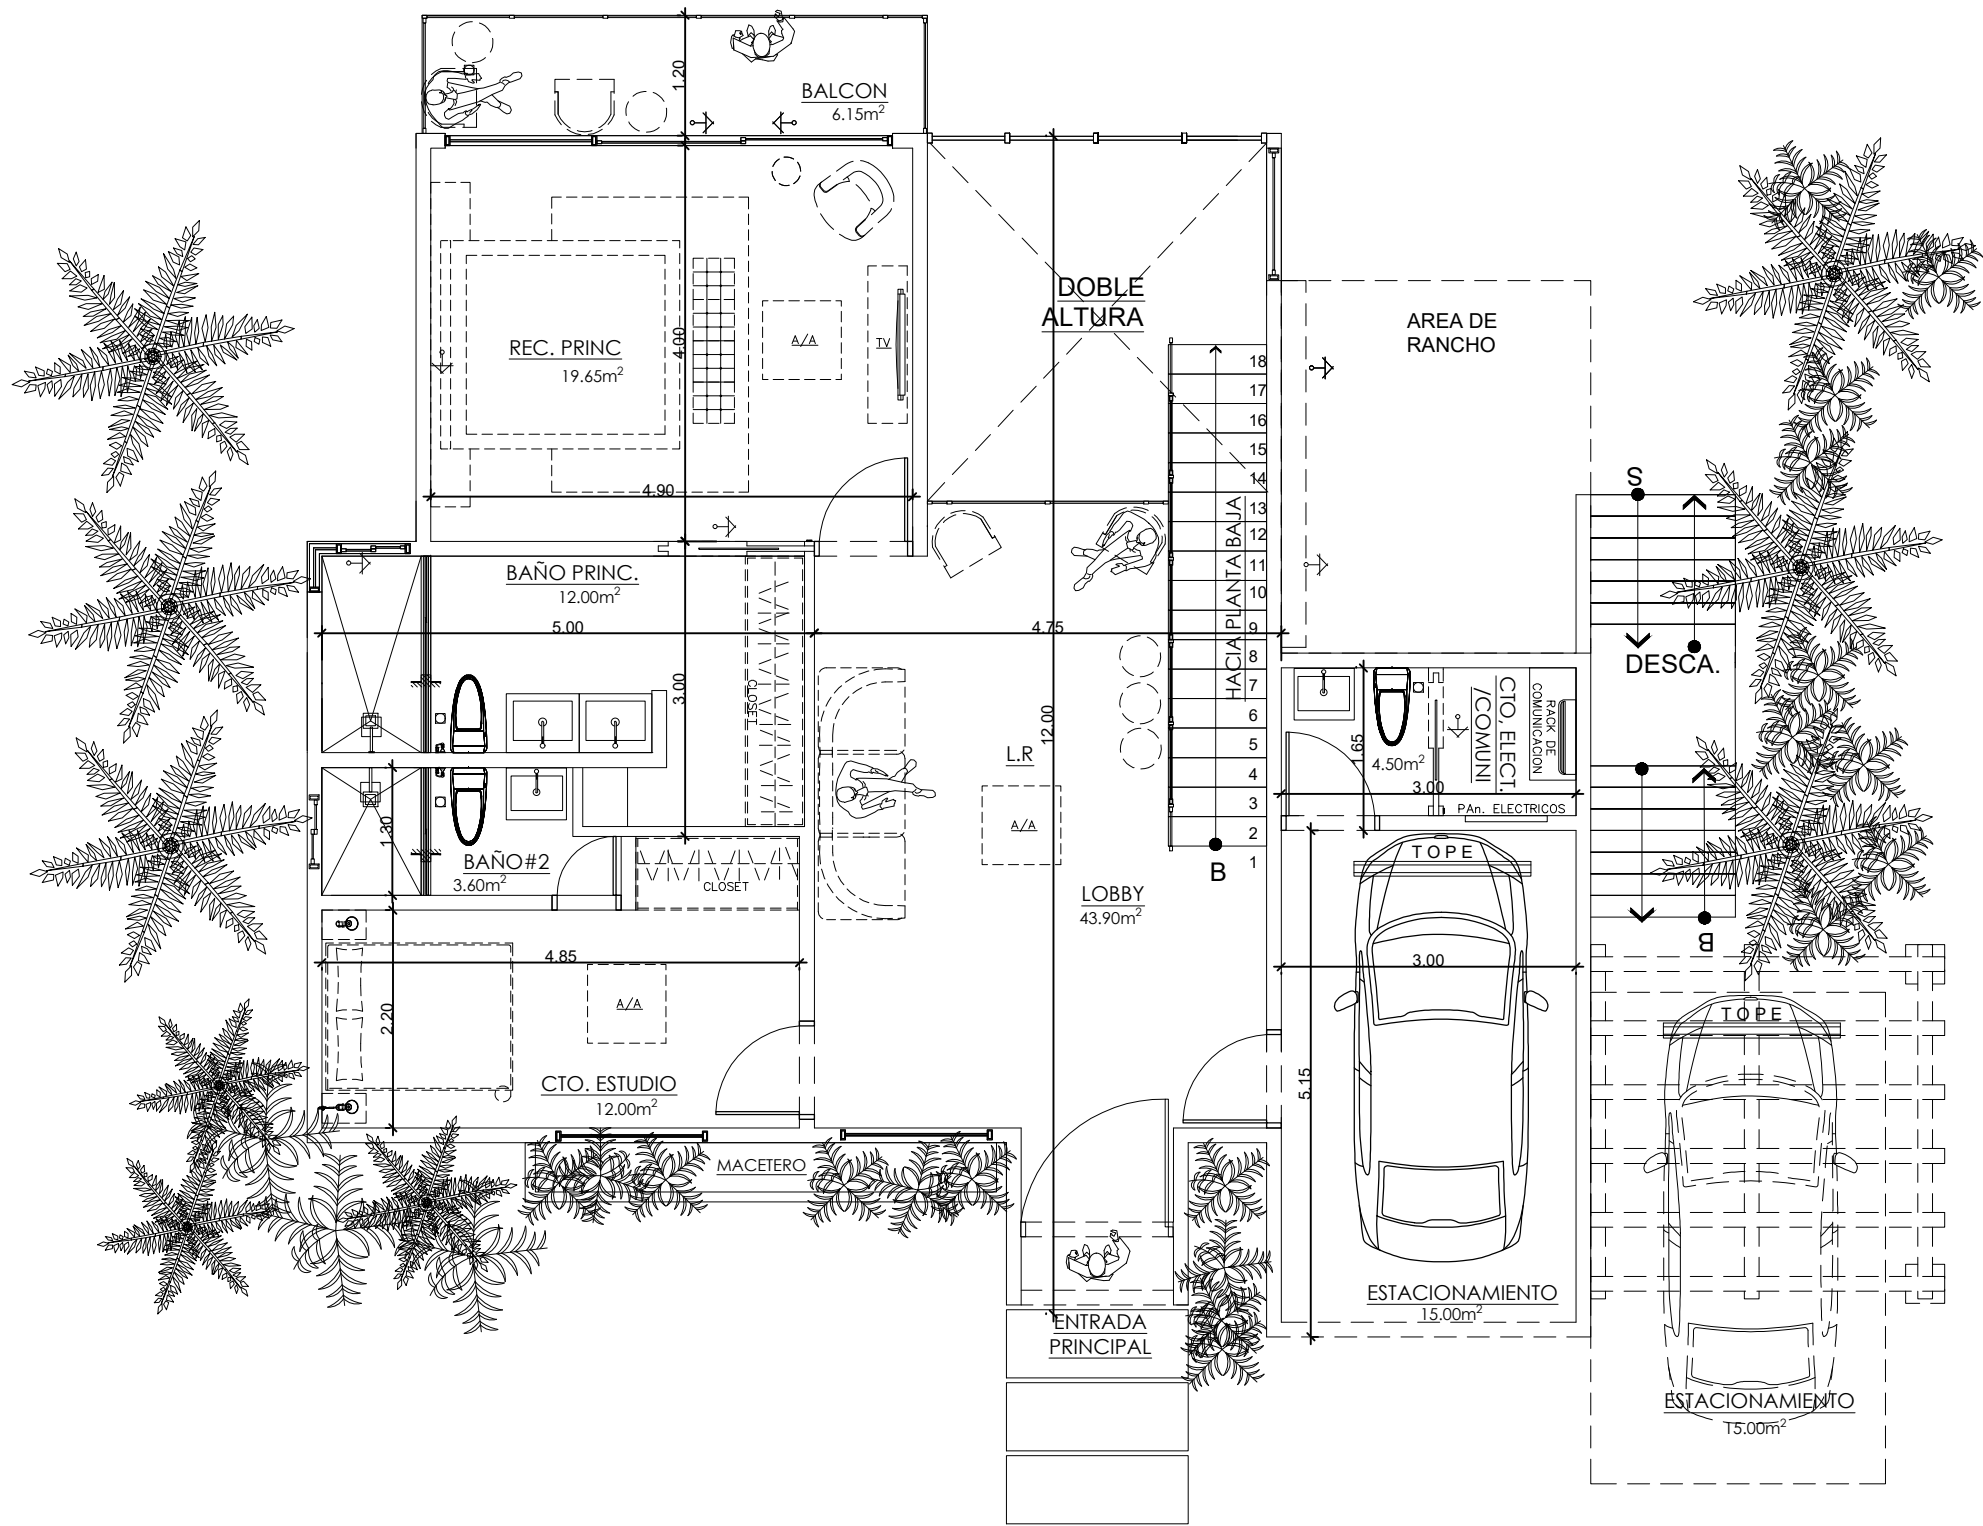

Villa Lucre, Local 9
Plaza Villa Lucre, level 00,
Panamá, 7229,
T: +507 6253-8373 +507 6676-9903
www.s4architects.com

ARISTOLES BERMUDEZ RIVERA

ARQUITECTO
Licencia No. 2010- 001- 017

FIRMA
LEY 15 DEL 28 DE ENERO DE 1959
JUNTA TÉCNICA DE INGENIERÍA Y ARQUITECTURA

CONCEPT DESING

ORIGINAL LAYOUT IS AN INTELLECTUAL PROPERTY OF
S4 ARCHITECTS, S.A.
ITS PARTIAL OR FULL REPRODUCTION AS WELL ITS
USE, IS STRICTLY FORBIDDEN WITHOUT A PRIOR
WRITTEN APPROVAL

CLIENT
APPROVAL:

FINAL

SIGNATURE

PROJECT

HOUSE RESIDENCE
MODEL A

PROJECT ADDRESS

HERMITAGE O.F.V
-LOS SANTOS-

OWNER

LOIRETH SUIRA

ARCHITECT:

LOIRETH SUIRA - ARISTOLES BERMUDEZ
s4architects

COORDINATOR:

LS-AB

DATE


13/02/2026

PROJECT #:

HHP-MA

VERSION

100% sD

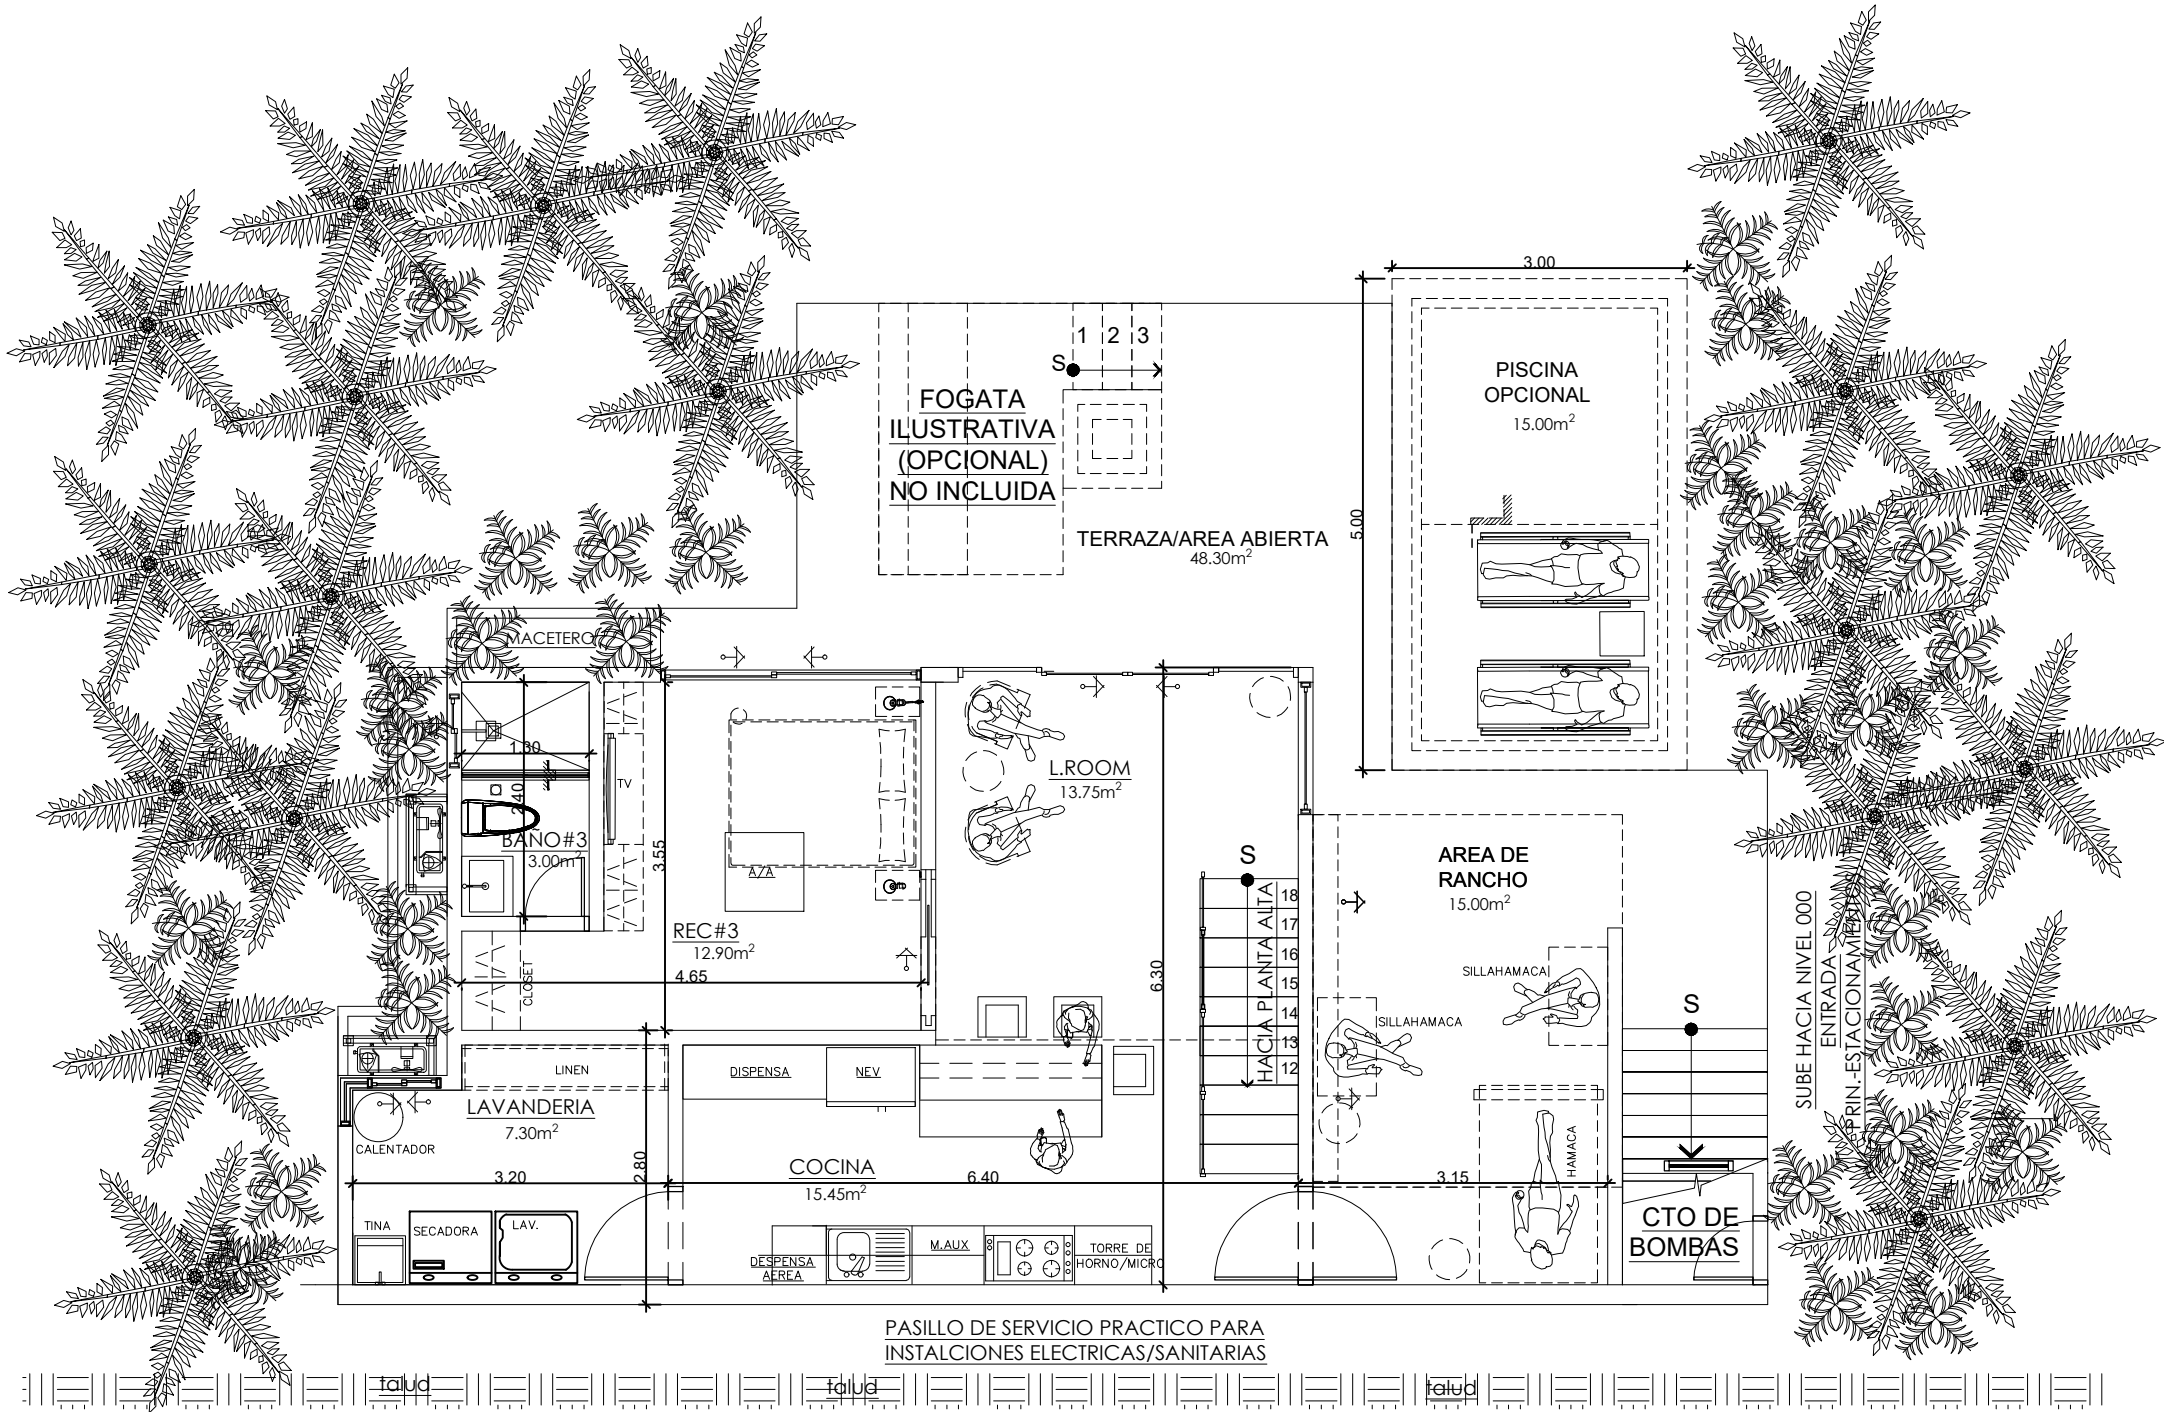

1
A-01

AMP. PLANTA AQUITECTONICA-N-100

1 : 50

52.40m²

NOT FOR CONSTRUCTION - FOR DESIGN INTENT ONLY

S4
ARCHITECTS

Villa Lucre, Local 9
Plaza Villa Lucre, level 00,
Panamá, 7229,
T: +507 6253-8373 +507 6676-9903
www.s4architects.com

ARISTOLES BERMUDEZ RIVERA

ARQUITECTO

Licencia No. 2010- 001- 017

FIRMA

LEY 15 DEL 28 DE ENERO DE 1959

JUNTA TÉCNICA DE INGENIERÍA Y ARQUITECTURA

CONCEPT DESING

ORIGINAL LAYOUT IS AN INTELLECTUAL PROPERTY OF
S4 ARCHITECTS, S.A.
ITS PARTIAL OR FULL REPRODUCTION AS WELL ITS
USE, IS STRICTLY FORBIDDEN WITHOUT A PRIOR
WRITTEN APPROVAL

CLIENT
APPROVAL:

FINAL

SIGNATURE

PROJECT
HOUSE RESIDENCE

PROJECT ADDRESS
HERMITAGE O.F.V
-LOS SANTOS-

OWNER
LOIRETH SUIRA

ARCHITECT:
LOIRETH SUIRA - ARISTOLES BERMUDEZ
s4architects

COORDINATOR:
LS-AR

DATE
13/02/2026

PROJECT #
HHP-MA

VERSION

100% sD